

© Copyright GreenBlue Urban

All dimensions and details are approximate and must be checked on site not scaled from the drawing.  
No part of this drawing can be reproduced or transmitted by any means electronic or mechanical including photocopy without prior permission in writing from GreenBlue Urban.

Package includes the following GreenBlue Urban products:

GBURAC400B RootSpace uprights - 500mm x 70mm x 400mm per tree

GBURAC500B RootSpace Airflow deck - 500mm x 500mm x 75mm

Rootsoil 20 to fill StrataCell and RootDirector spaces (including root ball volume) - allow 3.6 cu. m per tree. Additional allowance needs to be made for settlement

RootStart Mycorrhiza - apply to tree pit at time of planting in accordance with manufacturer's recommendations - allow 200g per tree

RRARBV150B Arborvent 150 single inlet aeration system with cast inlets including 0.75m 100mm diameter pipe

RD1050A RootDirector - Medium

GLTWGNA twinwall geonet

GRN20 plastic open reinforcing mesh, 20mm aperture

SASAP04A Arborguy strapped anchor system - Small

ULLSSP6A Ullswater vertical steel tree guard, with rolled angle-section rings, 16mm round vertical bars topped with 50mm diameter ball finials, finished in black

ADUR12B Adur 1200mm x 1200mm tree grille, finished in black with galvanised steel support frame c/w RootRain Irrigation


GBUMOT3A - Drainage layer as per installation instructions

**Note:**  
20% additional for with the Geotextile and Reinforcing Mesh to allow for overlap and cutting requirements

For heavy load applications, install RootSpace side panels to installation as directed by engineer

**Structural engineer's note:**  
For increased strength and stability in soft ground conditions, specify RootSpace modules to incorporate side panel inserts to tree pit perimeter.

Additional geonet is required where sub-base is less than 3% CBR

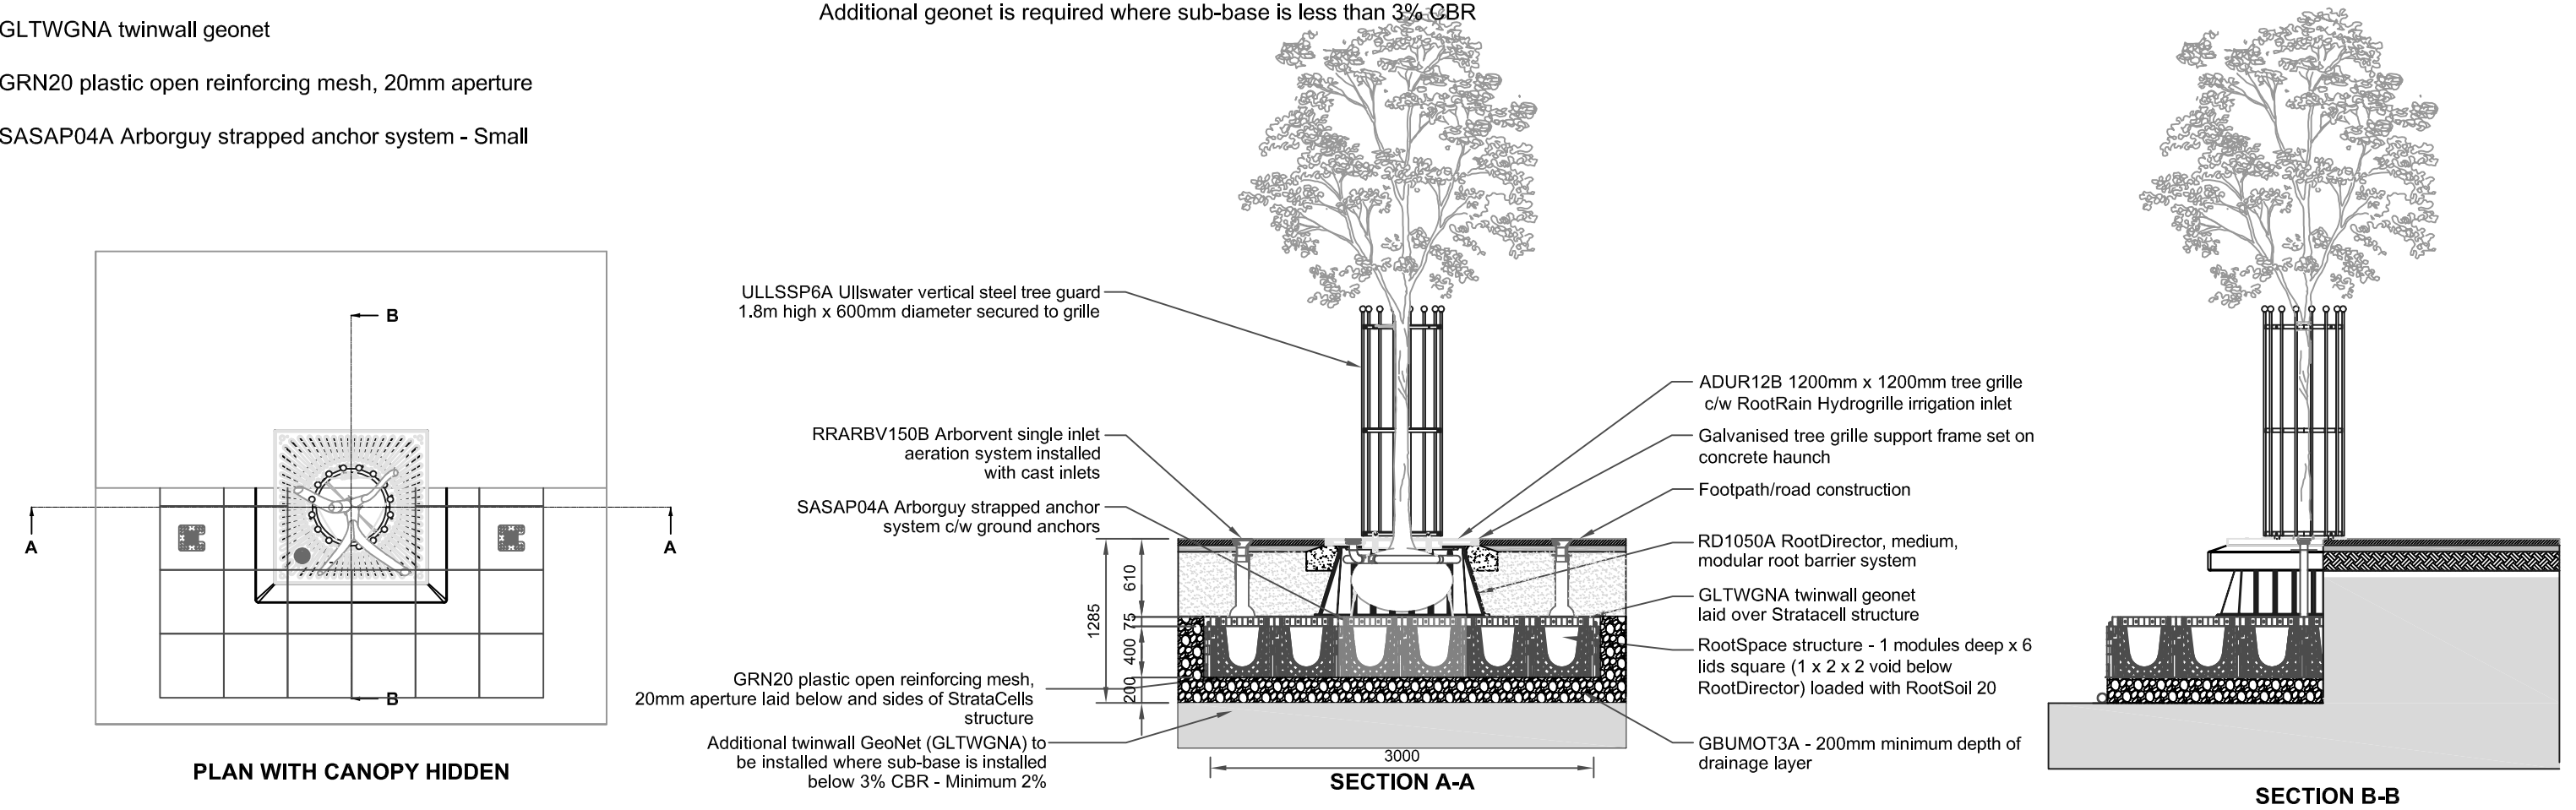

PROJECT
TREE PRODUCT PACKAGES
DRAWING TITLE
TREE PIT SYSTEM INSTALLATION
STANDARD CAR PARK TREE PIT
SMALL TREE PIT VOLUME

CLIENT
STANDARD DRAWINGS
DRAWING NUMBER
GBU 2103

REV NO
B
SCALE
1:50 @ A3
DATE
NOV'19
DRAWN BY
TES



Northpoint, Compass Park, Bodiam,  
East Sussex, TN32 5BS  
Sales and Service: +44 (0)1580 830800  
Website: [www.greenblueurban.com](http://www.greenblueurban.com)