

© Copyright GreenBlue Urban

All dimensions and details are approximate and must be checked on site not scaled from the drawing.

No part of this drawing can be reproduced or transmitted by any means electronic or mechanical including photocopy without prior permission in writing from GreenBlue Urban.

Package includes the following GreenBlue Urban products:

GLSCM30A StrataCells - 500mm x 500mm x 250mm

Rootsoil 20 to fill StrataCell and RootDirector spaces (including root ball volume) - allow 5 cu. m per tree. Additional allowance needs to be made for settlement

RootStart Mycorrhiza - apply to tree pit at time of planting in accordance with manufacturer's recommendations - allow 200g per tree

RRARBVDI3D Arborvent double inlet aeration system with cast inlets

RD1050A RootDirector - Medium

GLTWGNA twinwall geonet

GRN20 plastic open reinforcing mesh, 20mm aperture

SASLCB Arborguy strapped anchor system - large

ULLSSP6A Ullswater vertical steel tree guard with rolled angle-section rings, 16mm round bars topped with 50mm diameter ball finials, finished in black


ADUR12B Adur 1200mm x 1200mm tree grille, finished in black with galvanised steel support frame c/w RootRain HydroGrille Irrigation

GBUMOT3A - Drainage layer as per installation instructions

Note:
Special drive rod kit required for SASLCB installation

20% additional for with the Geotextile and Reinforcing Mesh to allow for overlap and cutting requirements

Additional geonet is required where sub-base is less than 3% CBR

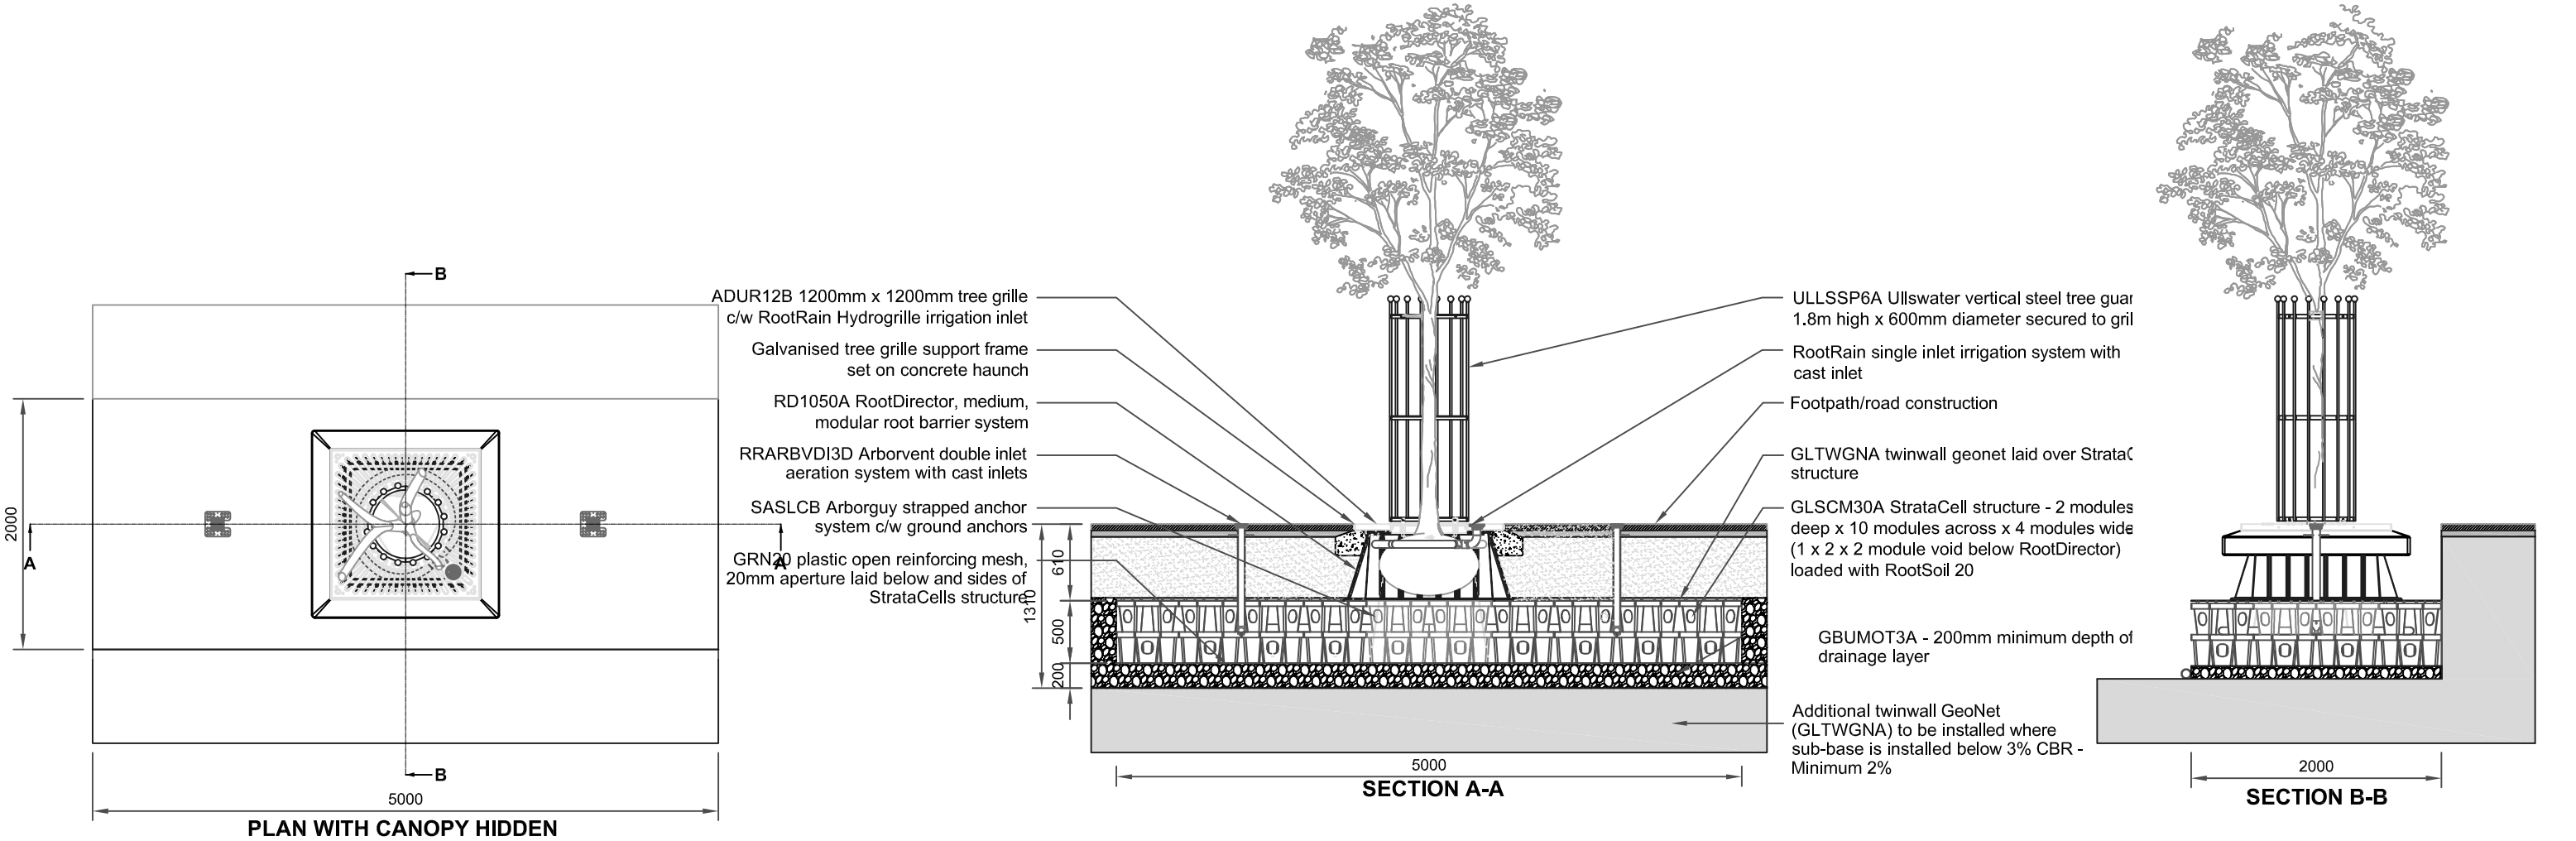

PROJECT
TREE PRODUCT PACKAGES

DRAWING TITLE
TREE PIT SYSTEM INSTALLATION
LINEAR TREE TRENCH DETAIL

CLIENT
STANDARD DRAWINGS

DRAWING NUMBER
GBU 2104

REV NO
B
DATE
NOV'19

SCALE
1:50 @ A3
DRAWN BY
TES



Northpoint, Compass Park, Bodiam,
East Sussex, TN32 5BS
Sales and Service: +44 (0)1580 830800
Website: www.greenblueurban.com