
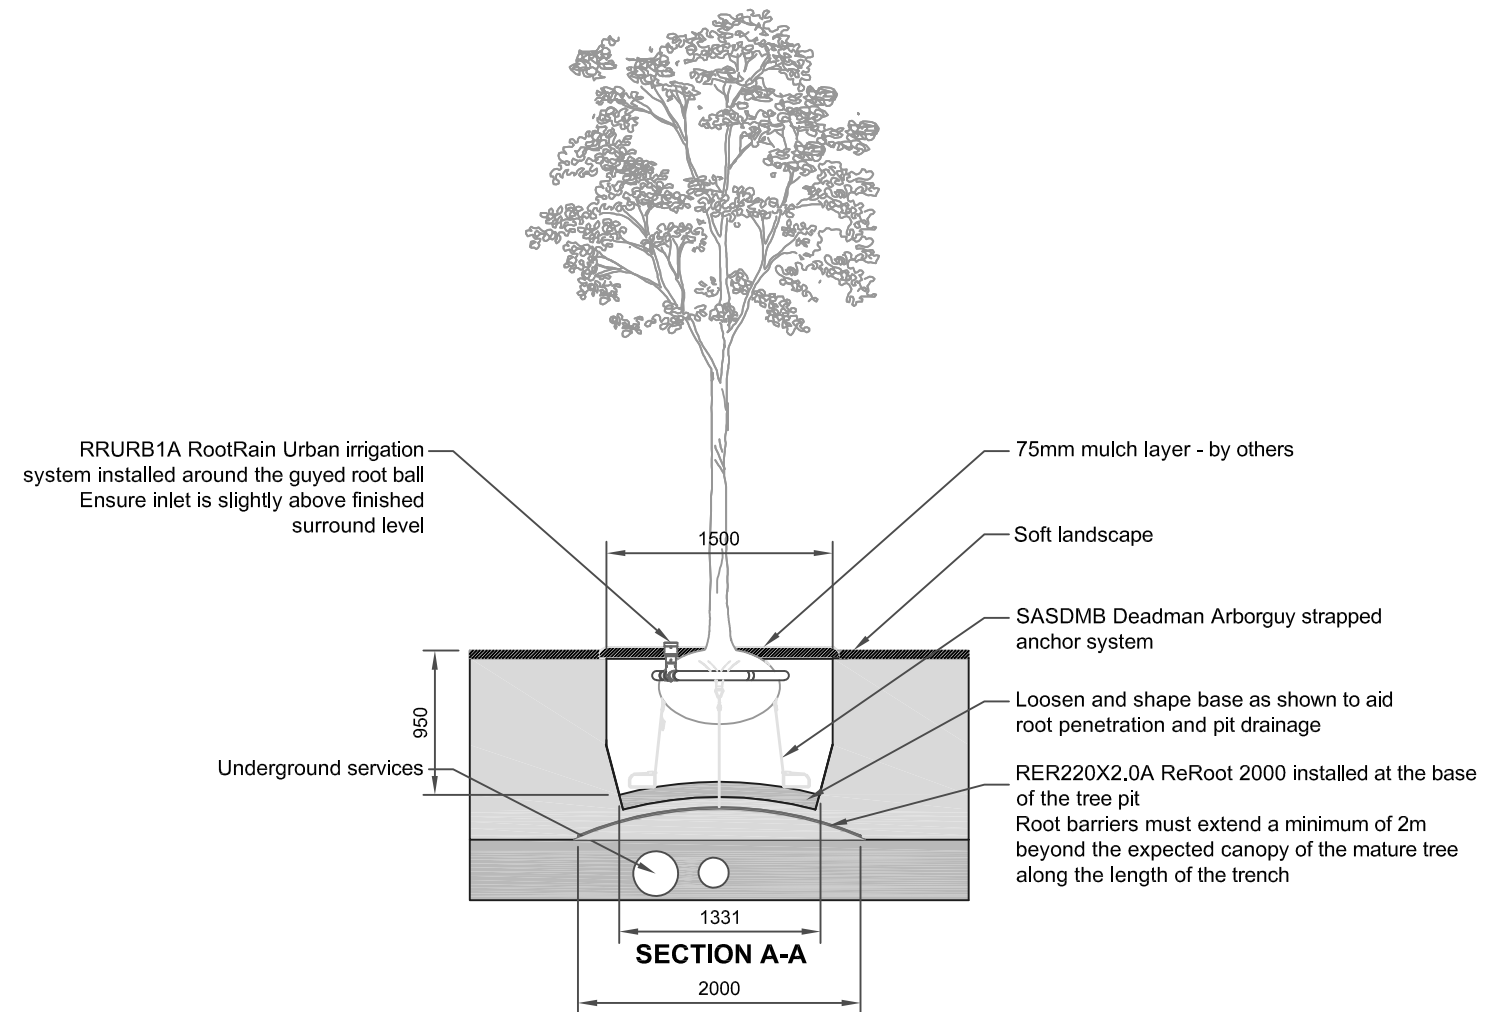


© Copyright GreenBlue Urban

All dimensions and details are approximate and must be checked on site not scaled from the drawing.
 No part of this drawing can be reproduced or transmitted by any means electronic or mechanical including photocopy without prior permission in writing from GreenBlue Urban.

Package includes the following GreenBlue Urban products:

- RootStart Mycorrhiza - apply to tree pit at time of planting in accordance with manufacturer's recommendations - allow 200g per tree
- RRURB1A RootRain Urban irrigation system
- RER220X2.0A ReRoot 2000 root barrier
- RERJTA ReRoot Jointing tape
- SASDMB Deadman Arborguy strapped anchor system
- *Deadman weight supplied by others

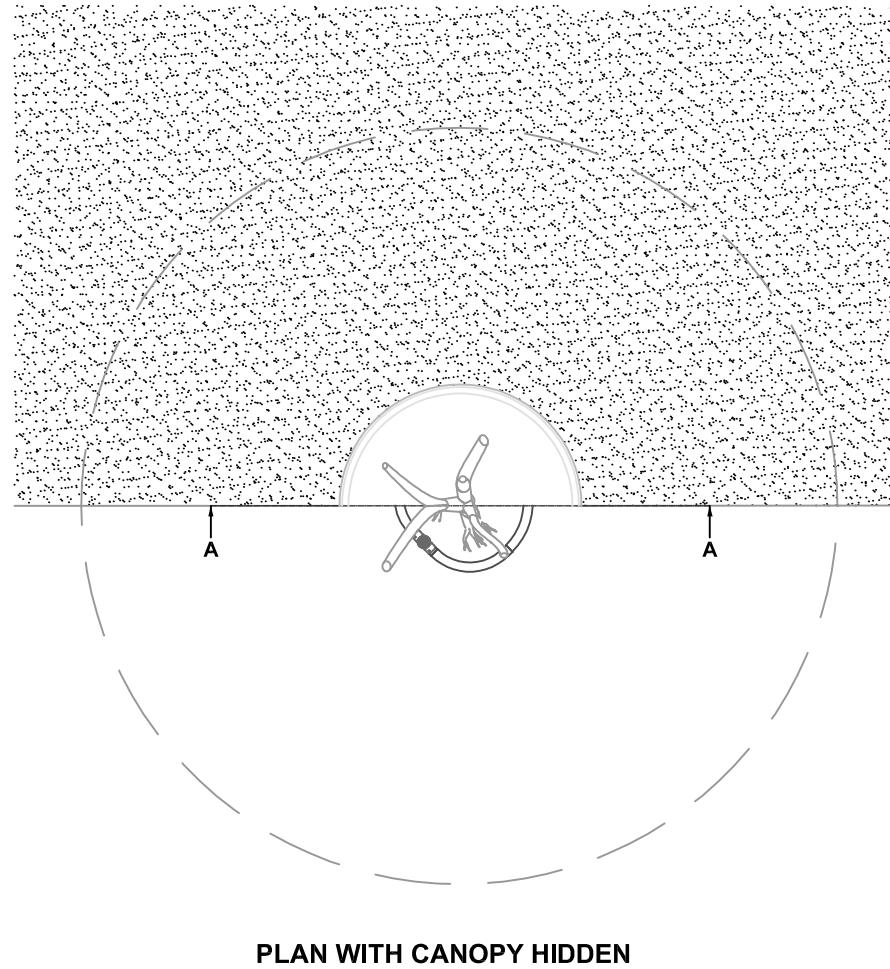

PROJECT
TREE PRODUCT PACKAGES

DRAWING TITLE
**TREE PIT SYSTEM INSTALLATION
 HORIZONTAL SERVICE
 PROTECTION DETAIL**

CLIENT
STANDARD DRAWINGS

DRAWING NUMBER
GBU 2102

REV NO
B

DATE
NOV'19

SCALE
1:50 @ A3

DRAWN BY
TES



Northpoint, Compass Park, Bodiam,
 East Sussex, TN32 5BS
 Sales and Service: +44 (0)1580 830800
 Website: www.greenblueurban.com